

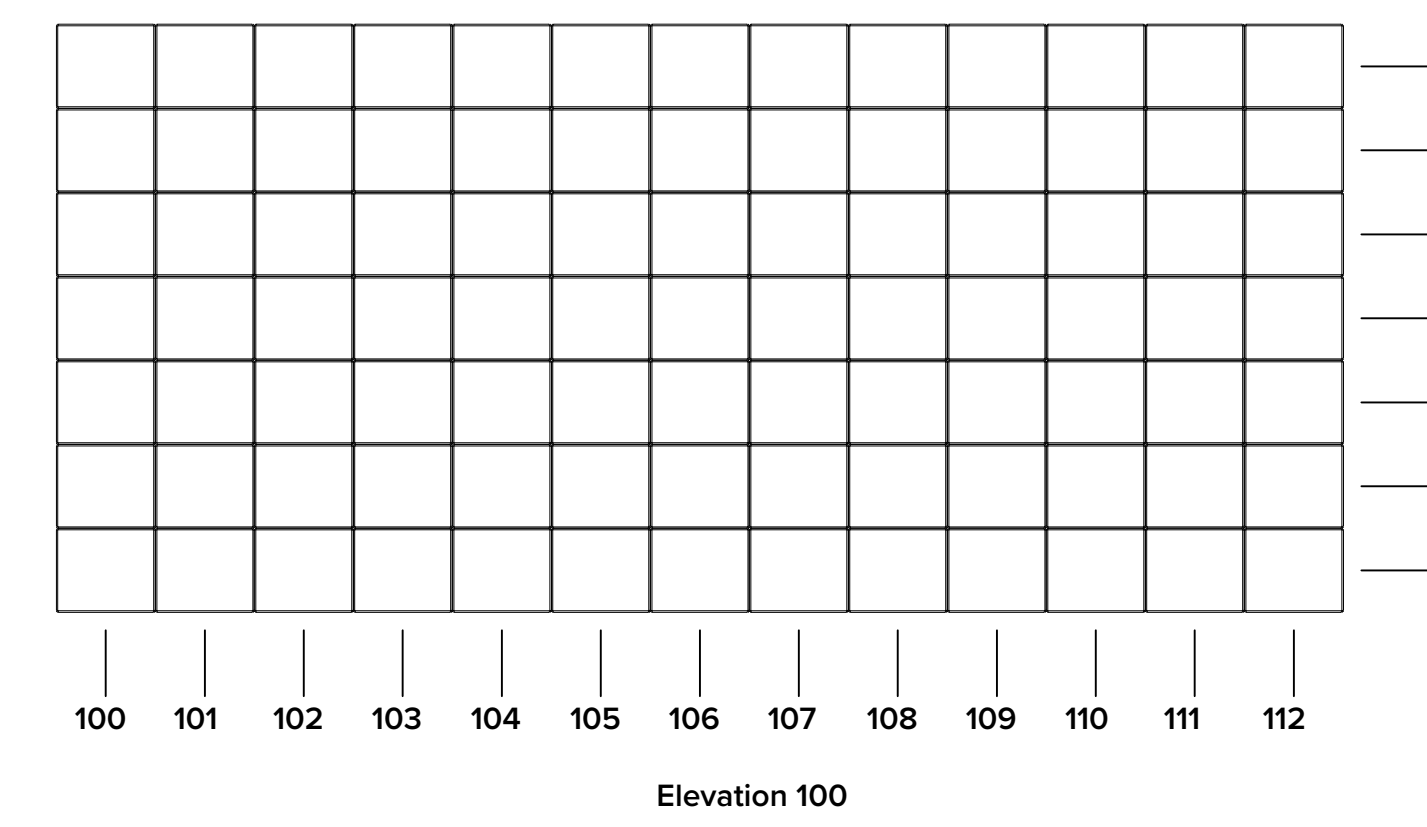
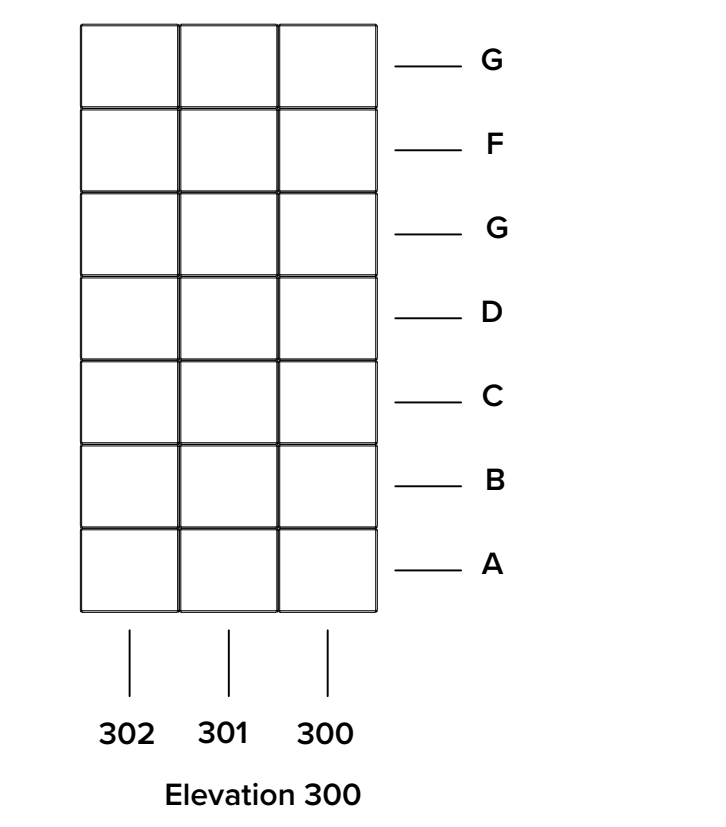
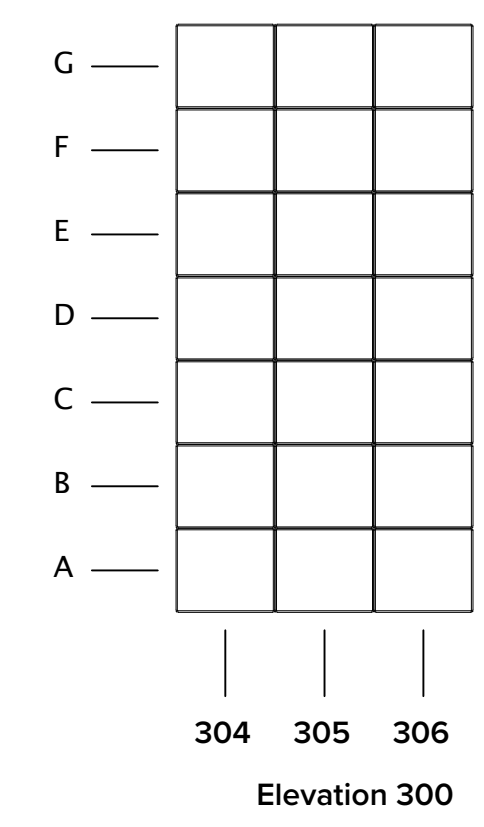
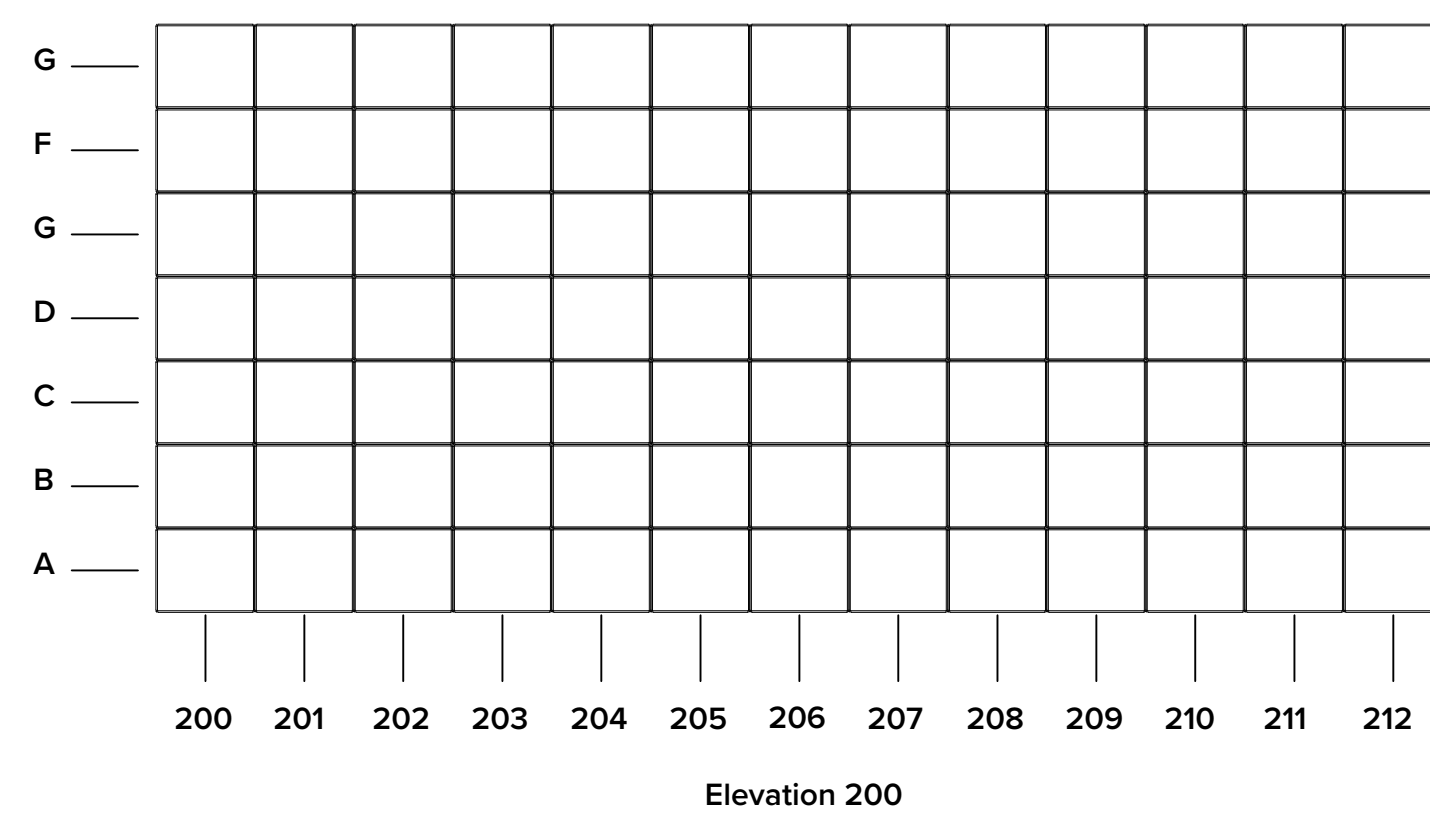
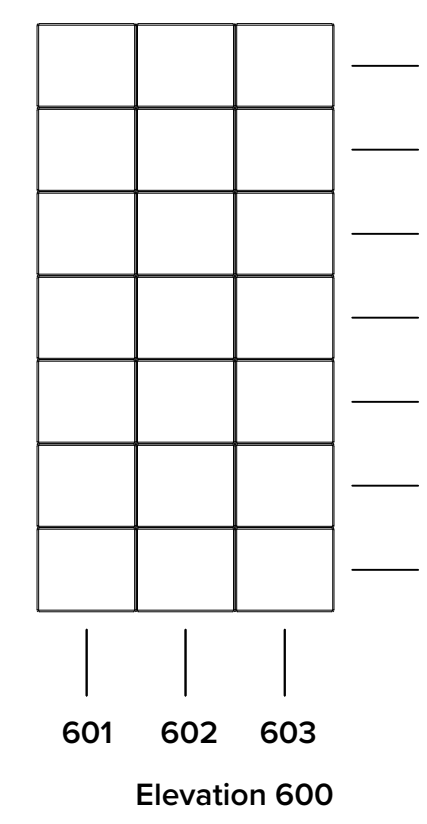
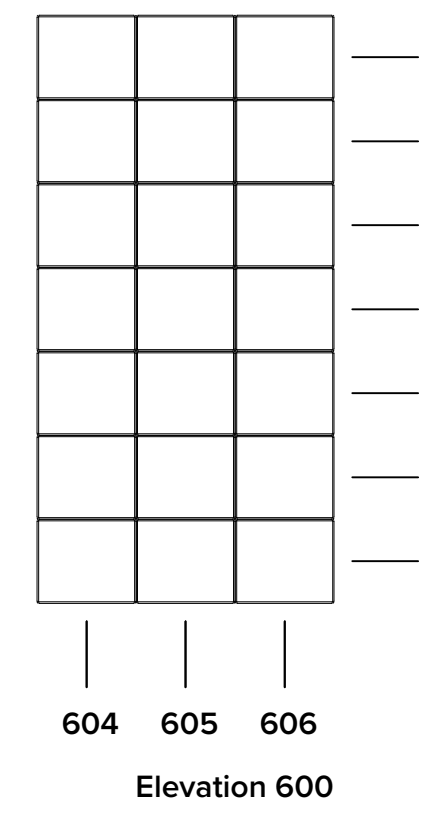
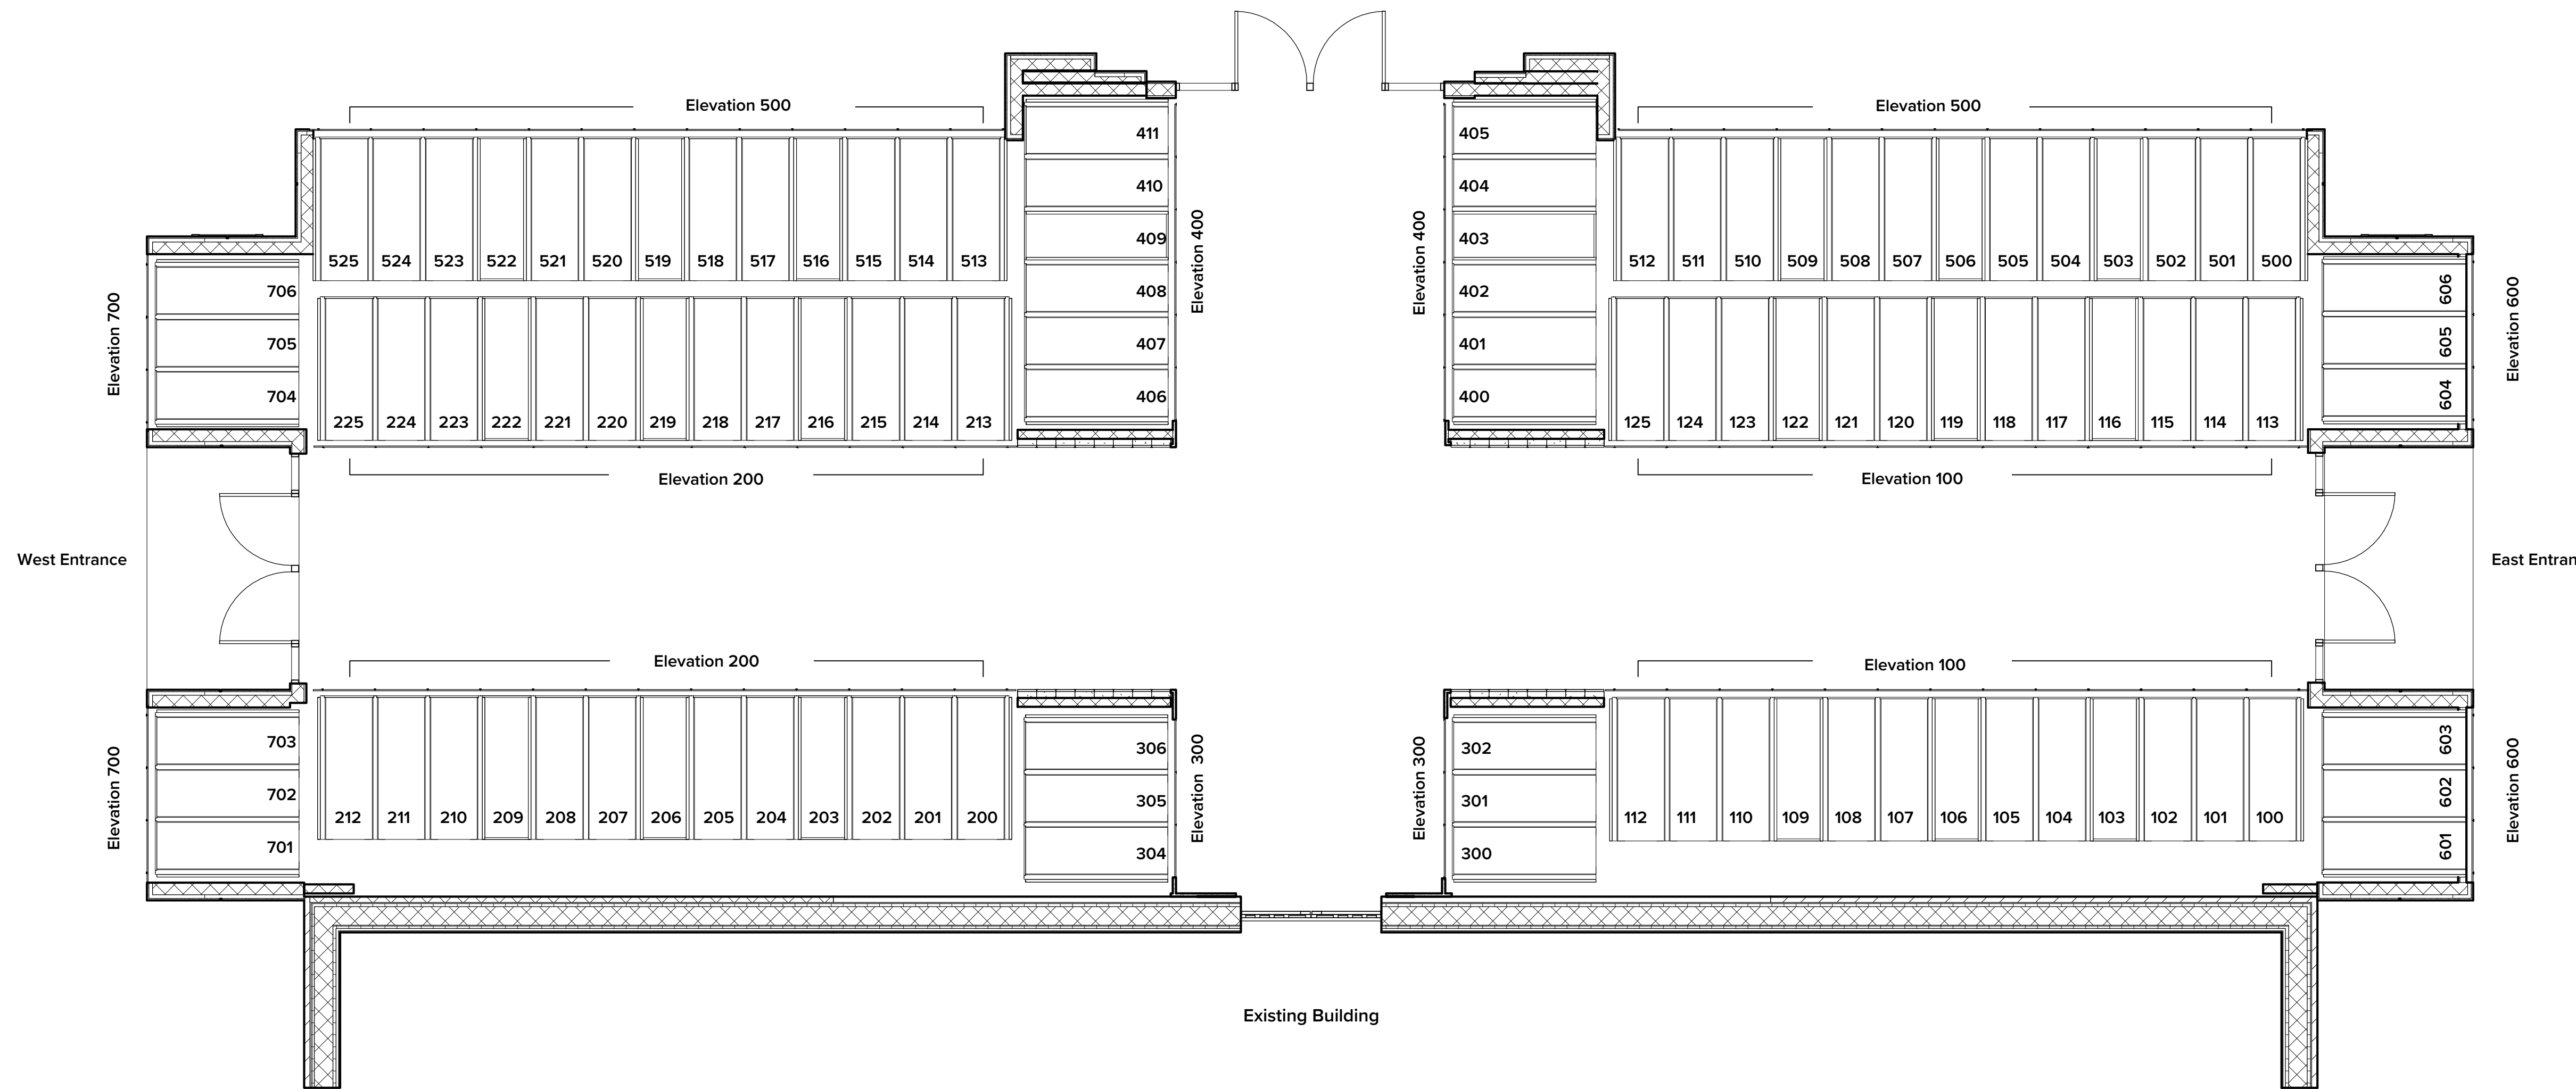
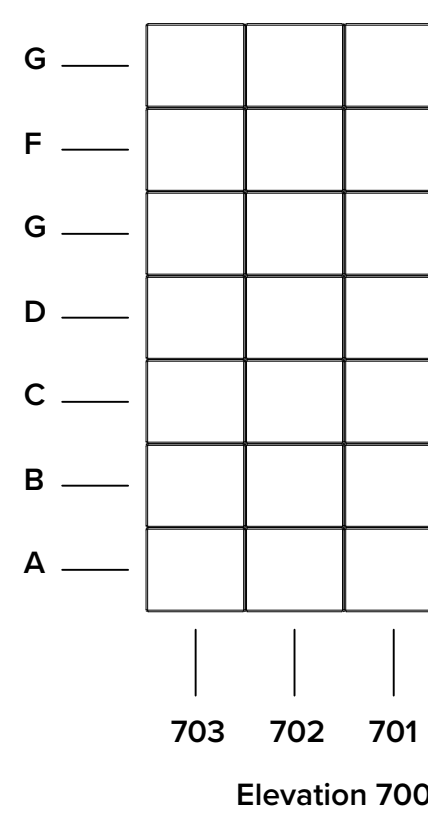
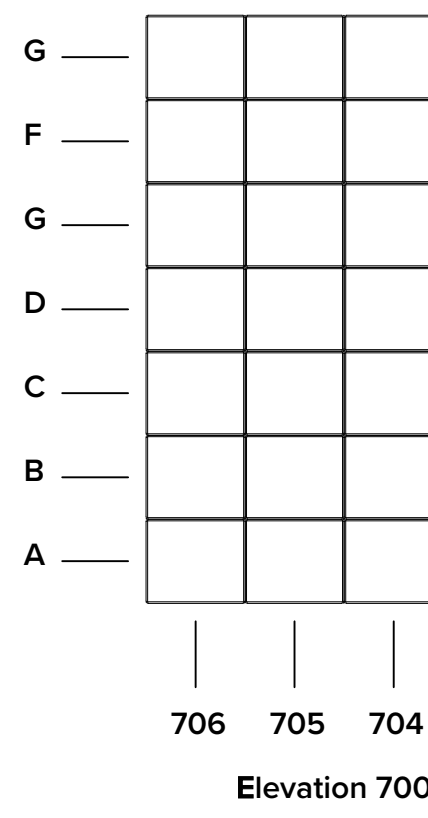
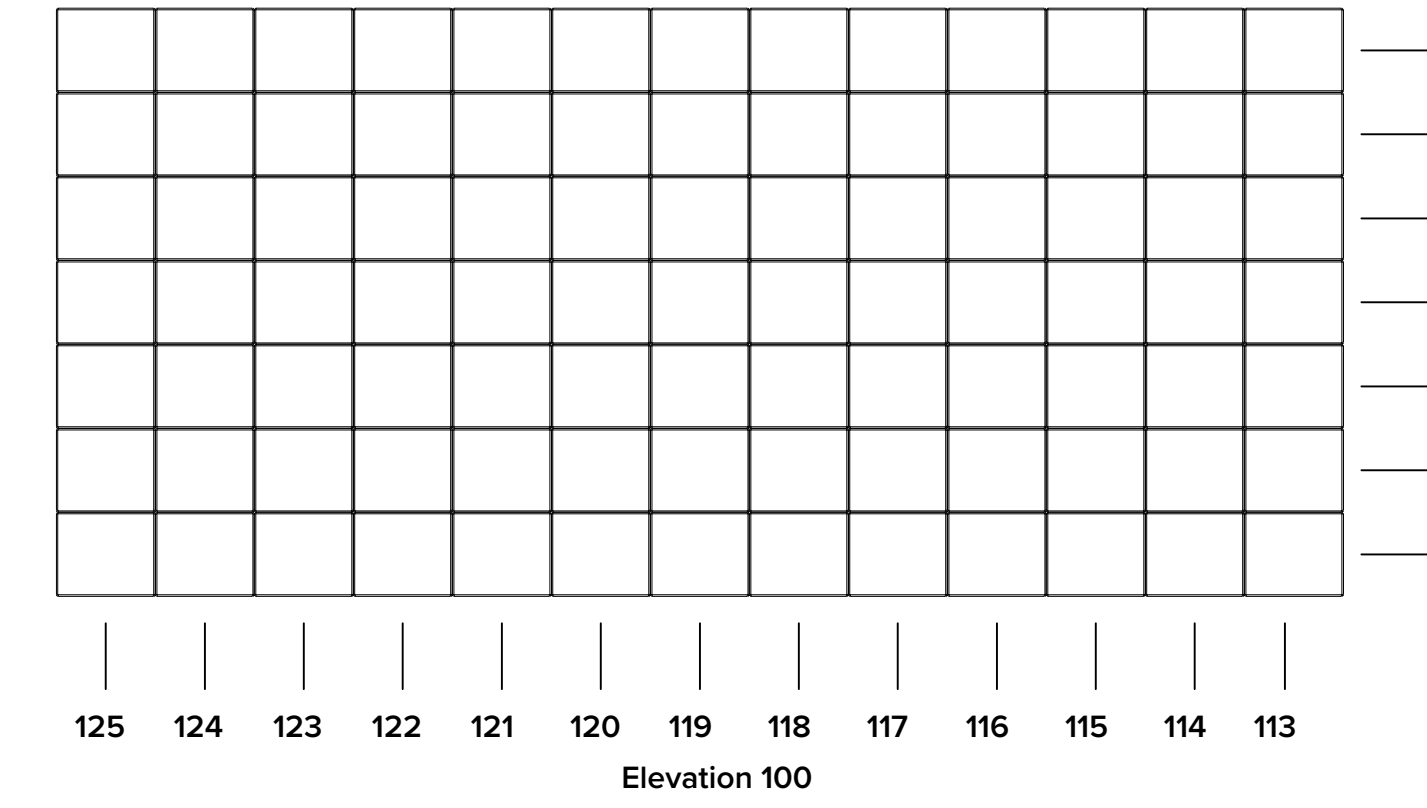
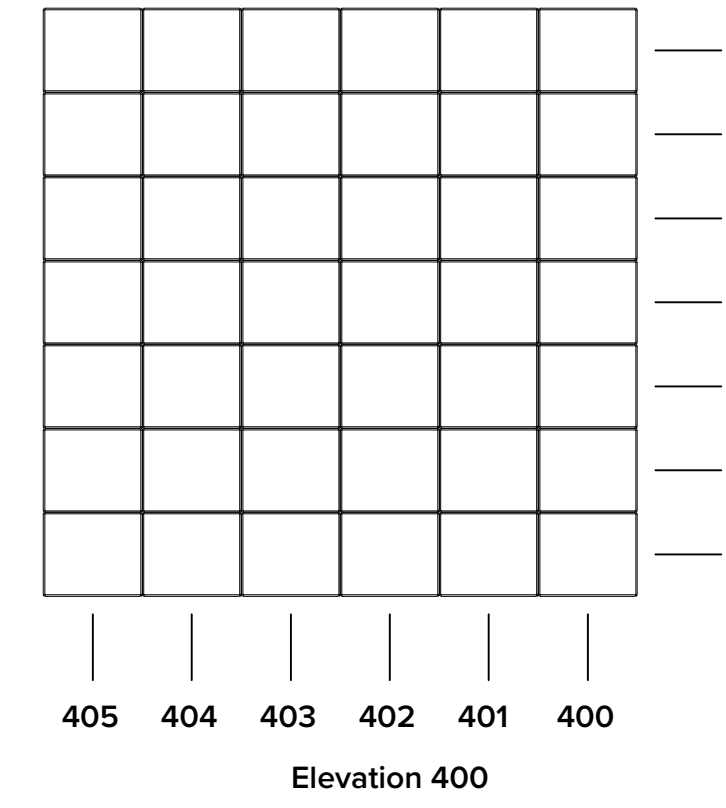
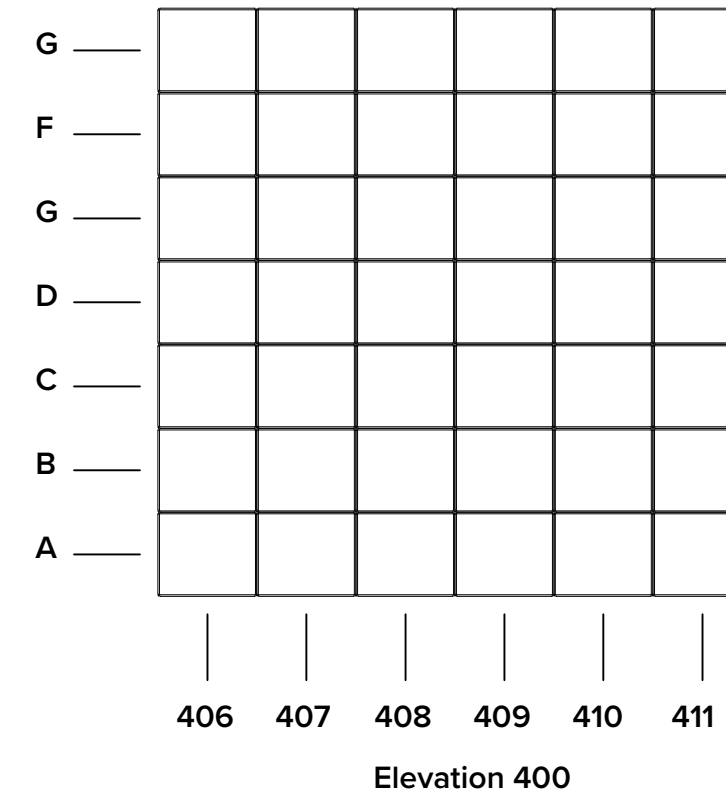
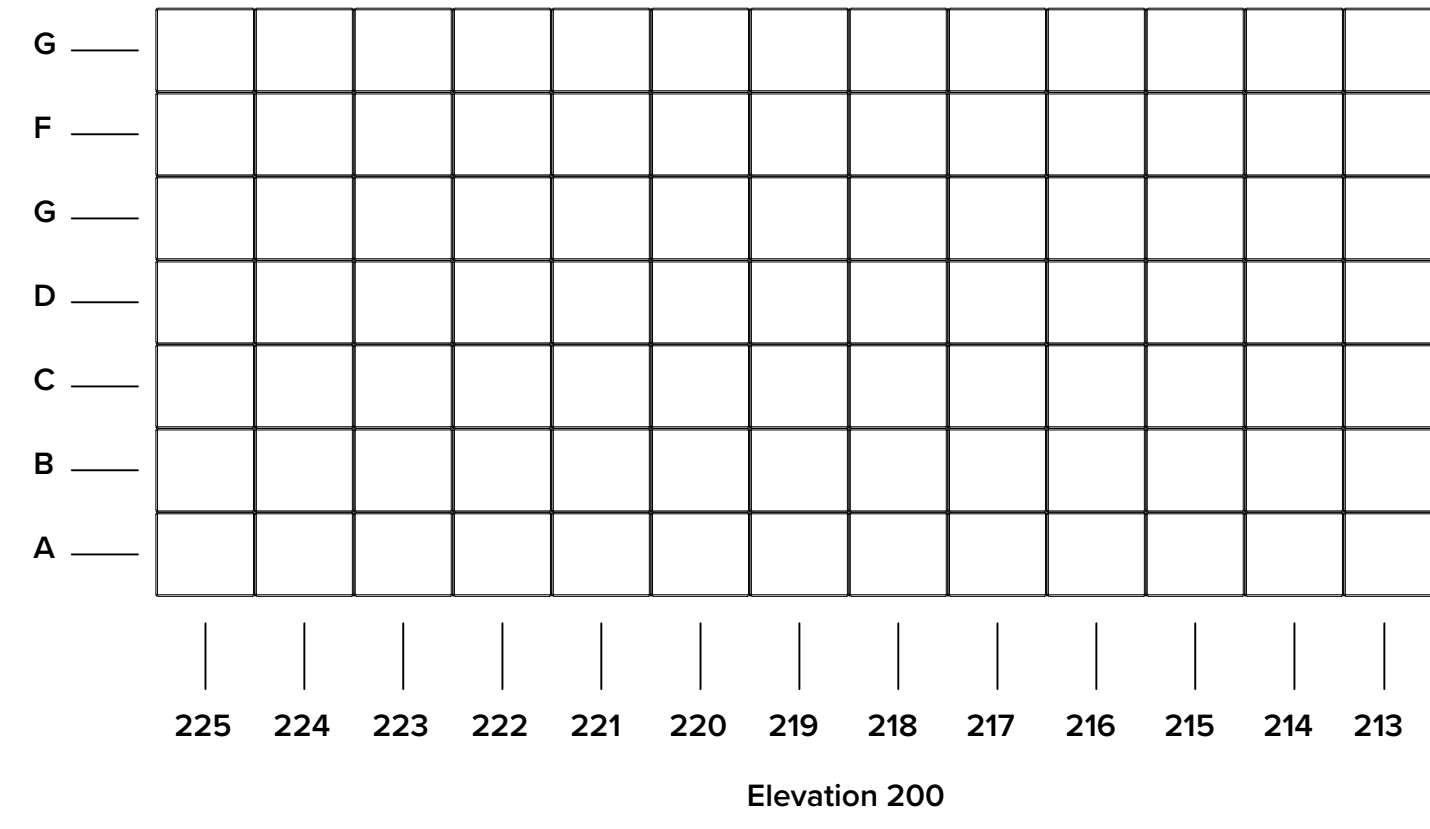


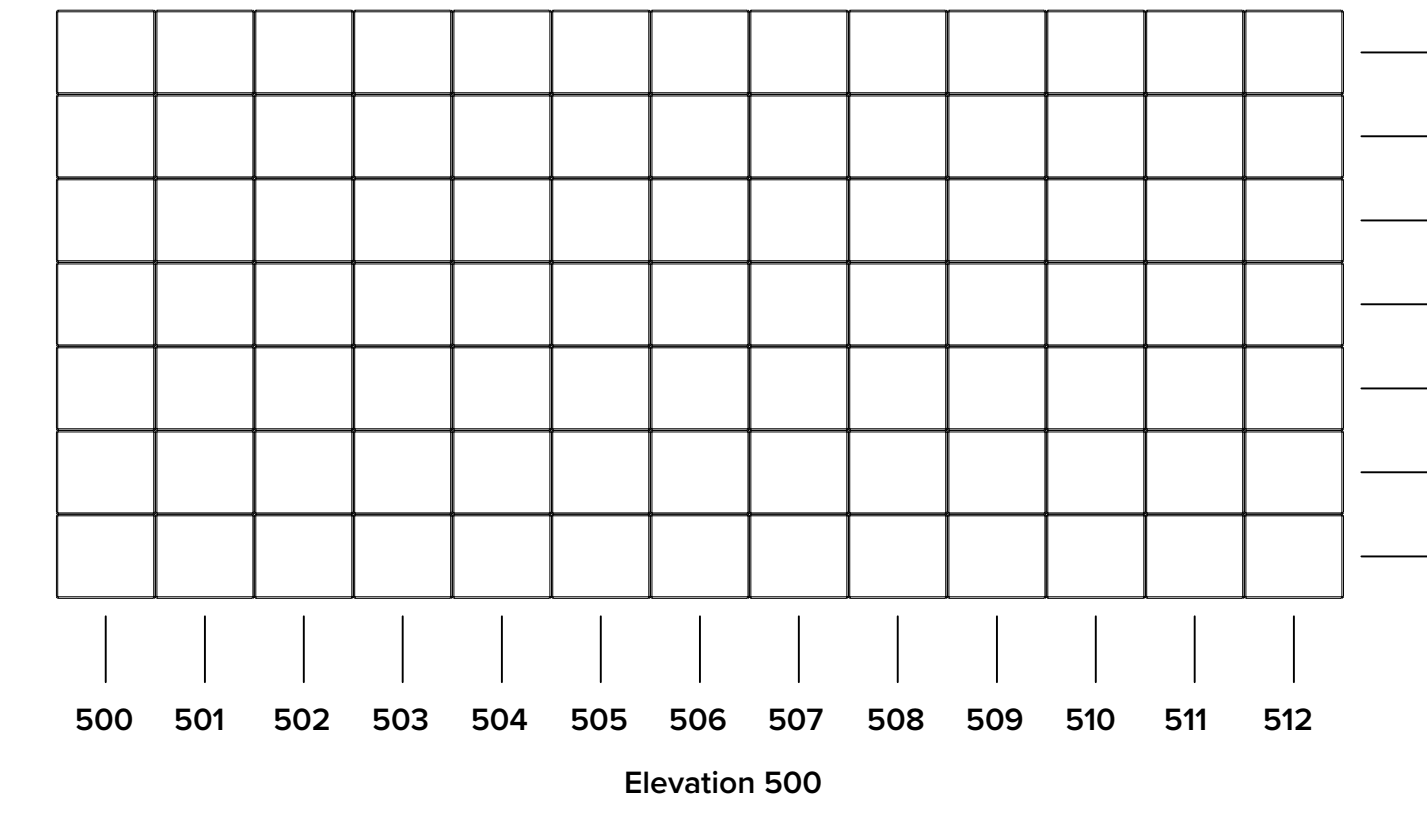


Sales Floor Plan

1 Crypt Identification Numbers
A 700 3/16" = 1'-0"

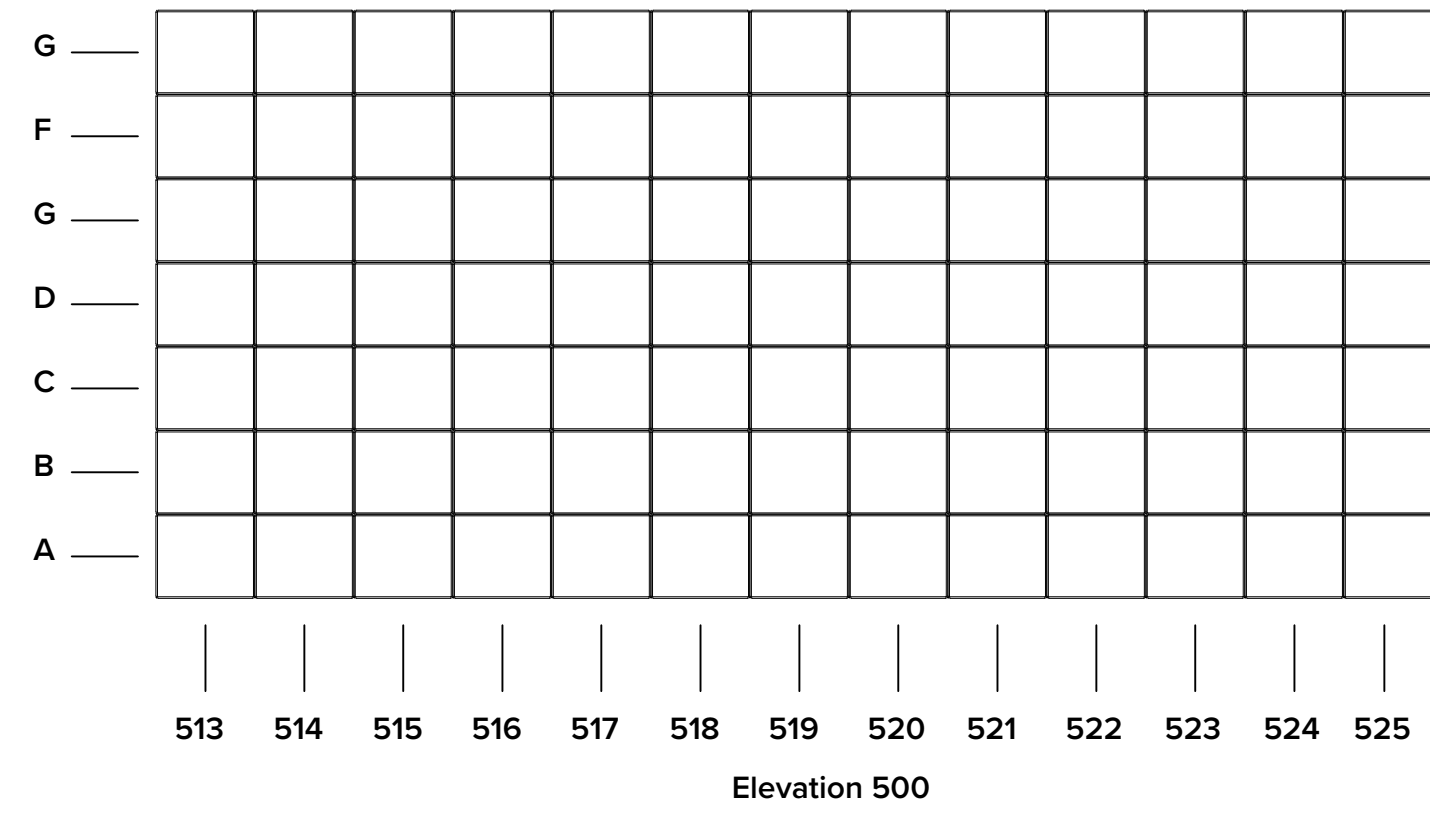

Christopher A. Lobas & Associates, Architects
Office: 5821 Woolman Court Suite #1 Parma, OH 44130 Phone: (216) 200-9781
SPECIFICATIONS CONSULTANTS, Inc.
Scott Mitchell Taylor, Assoc. AIA, CSI
Cleveland, Ohio
E-mail: smtayl@specifications.com
Phone: (409) 628-2390 Ext. 3304
ELECTRIC CONSULTANTS, Inc.
MEMBER
INTERNATIONAL ASSOCIATION OF ELECTRICAL ENGINEERS
26031 D Center Ridge Road
Westlake, OH 44145
E-mail: mrsberg@electricalinc.com
Phone: (440) 925-1490
MECHANICAL-AM Global Design
MEMBER
AMERICAN SOCIETY OF MECHANICAL ENGINEERS
Robert E. Allison, P.E., LEED AP
131 E. 217th Street, Euclid, Ohio 44123
E-mail: amglobal@yohio.com
Phone: (216) 751-7782
STRUCTURAL-Cramer Engineering
MEMBER
AMERICAN SOCIETY OF CIVIL ENGINEERS
James Cramer, P.E.
P.O. Box 5419 Fairlawn, Ohio
E-mail: james@cramerengineering.com
Phone: (440) 652-1348

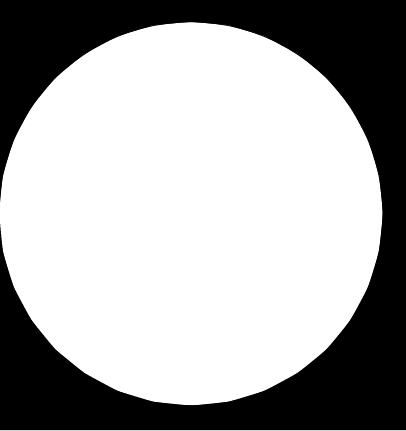

All Souls Cemetery - Holy Angels Mausoleum Addition
For: Catholic Cemeteries Association
Address: 1006 Chardon Rd. Chardon, OH 44024
Email: alh@ccam.org Phone: (216) 641-7575
All drawings copyright © Lobas Architects - All rights reserved.

Project number:	2018_196
Date:	TBD
Drawn:	Author
Checked by:	Checker
Revised:	
R1:	
R2:	
R3:	
R4:	
R5:	

Sales Floor Plan

