




SEE NORTH PART

SEE NORTH PART

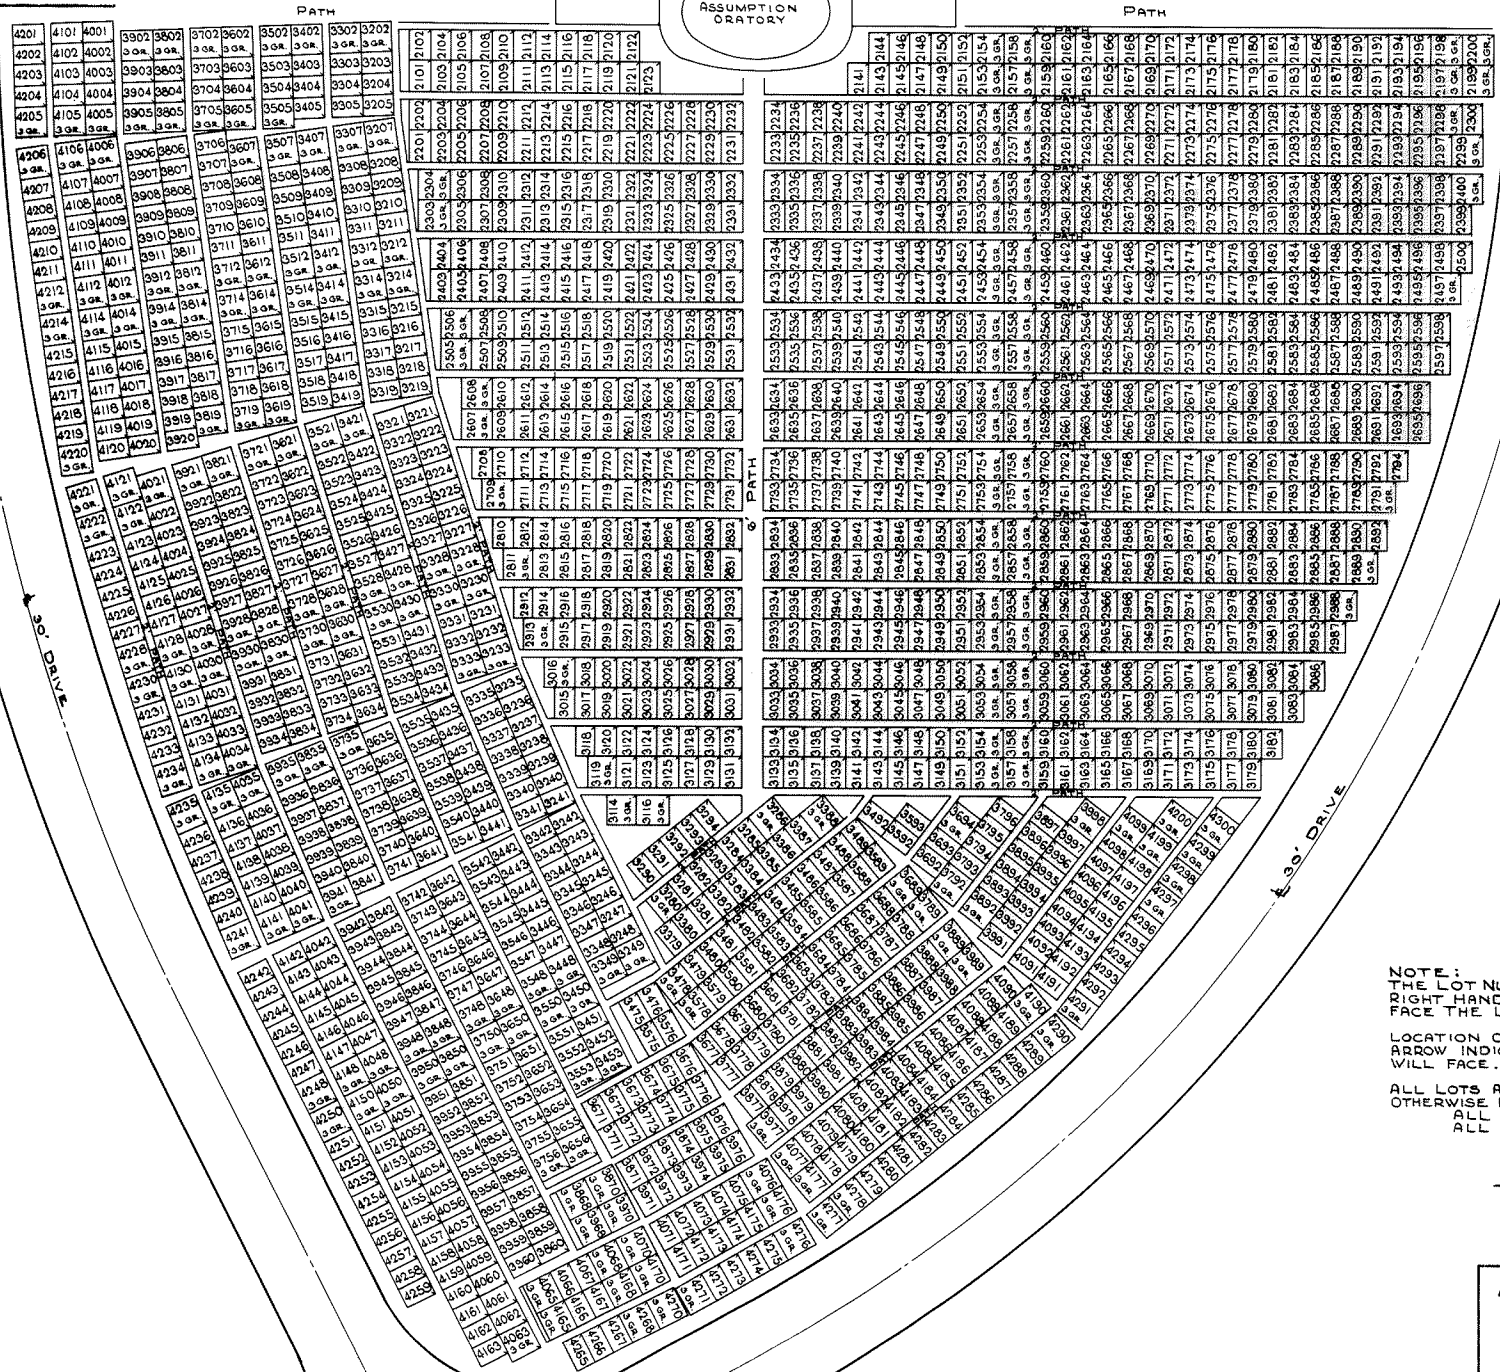

NOTE:  
 THE LOT NUMBER IS FOUND IN THE UPPER  
 RIGHT HAND CORNER OF THE LOTS AS YOU  
 FACE THE LOTS AND IS INDICATED THUS

LOCATION OF GRAVE MARKERS SHOWN THUS  
 ARROW INDICATES DIRECTION GRAVE MARKERS  
 WILL FACE.

ALL LOTS ARE 2 GRAVE LOTS EXCEPT WHERE  
 OTHERWISE NOTED.  
 ALL 2 GRAVE LOTS ARE 6'x9'  
 ALL 3 GRAVE LOTS ARE 9'x9'

LOT SUMMARY  
 1510 - 2 GRAVE LOTS  
 335 - 3 GRAVE LOTS  
 1743 - TOTAL LOTS

**ALL SAINTS CEMETERY**  
 NORTHFIELD, OHIO  
 SOUTH PART  
 SECTION 16  
 SCALE 1"=20' G.C.A. DEC. 1963