




CALVARY CEMETERY EAST PART OF SECTION 12


SCALE 1"=20'
REV. 12-11-44 G.C.A. REDRAWN SEPT. 6, 1951
REV. 9-6-51

MAR. 1932 F.W. KARBER ENG. CALVARY CEMETERY
NOTE
Numbered Lot Markers Are
Indicated Thus []

Location of Grave Markers Are
Shown thus [] And the Markers
Are to Face in Direction Shown
By Arrow.

Lots 593 To 708 Are To Be Used
For Single Grave Burials.

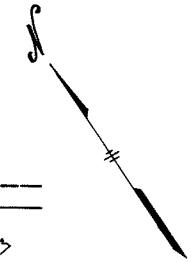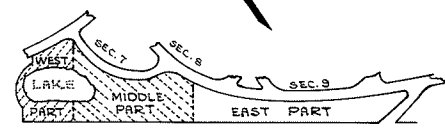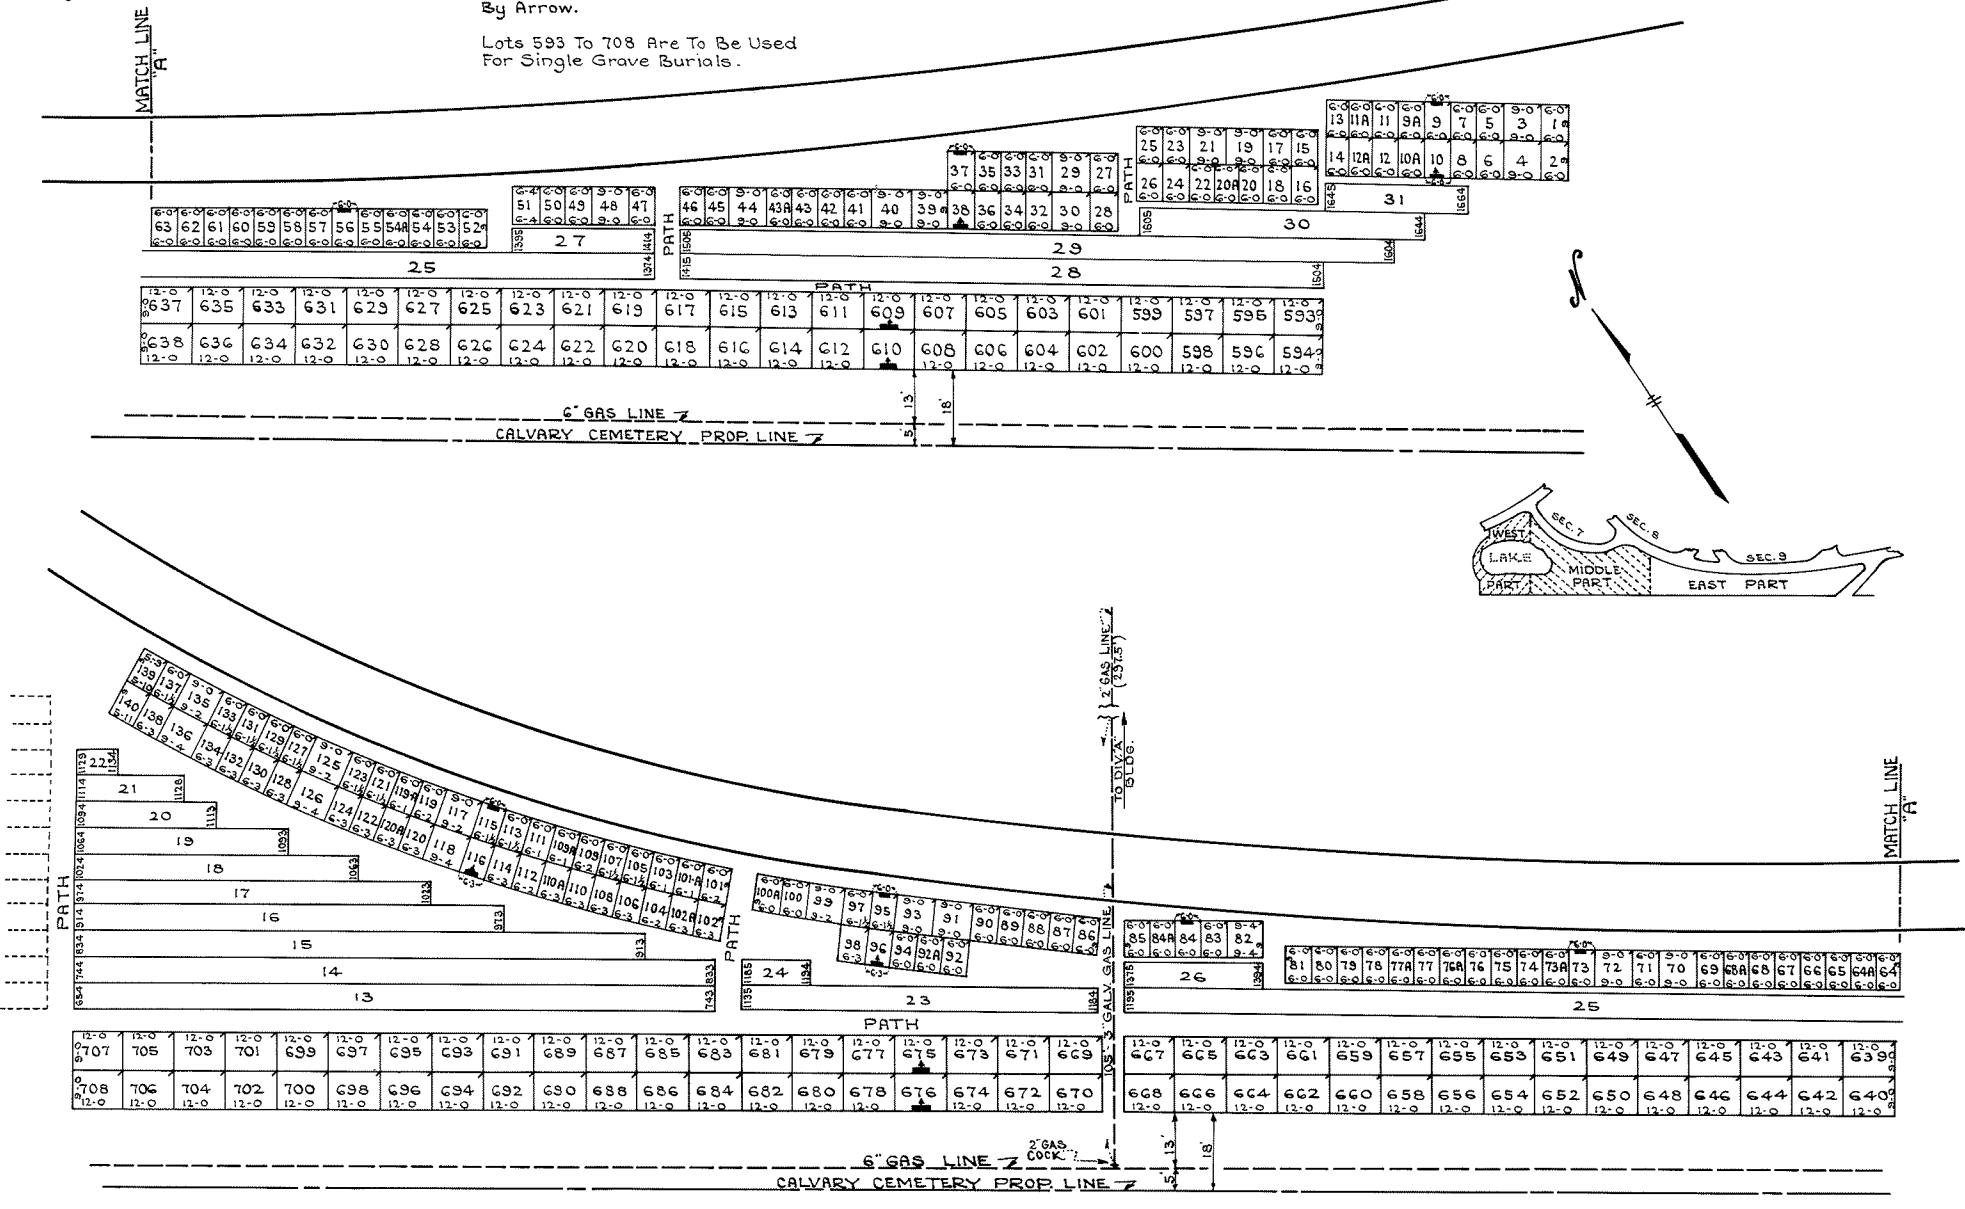


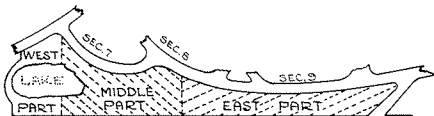

NOTE:
 Numbered Lot Markers Are Indicated
 Thus [7]

Location Of Grave Markers Are Shown
 Thus [▲] And The Markers Are To Face
 In Direction Shown By Arrow

Lots 781 To 812 Are To Be Used
 For Single Grave Burials.

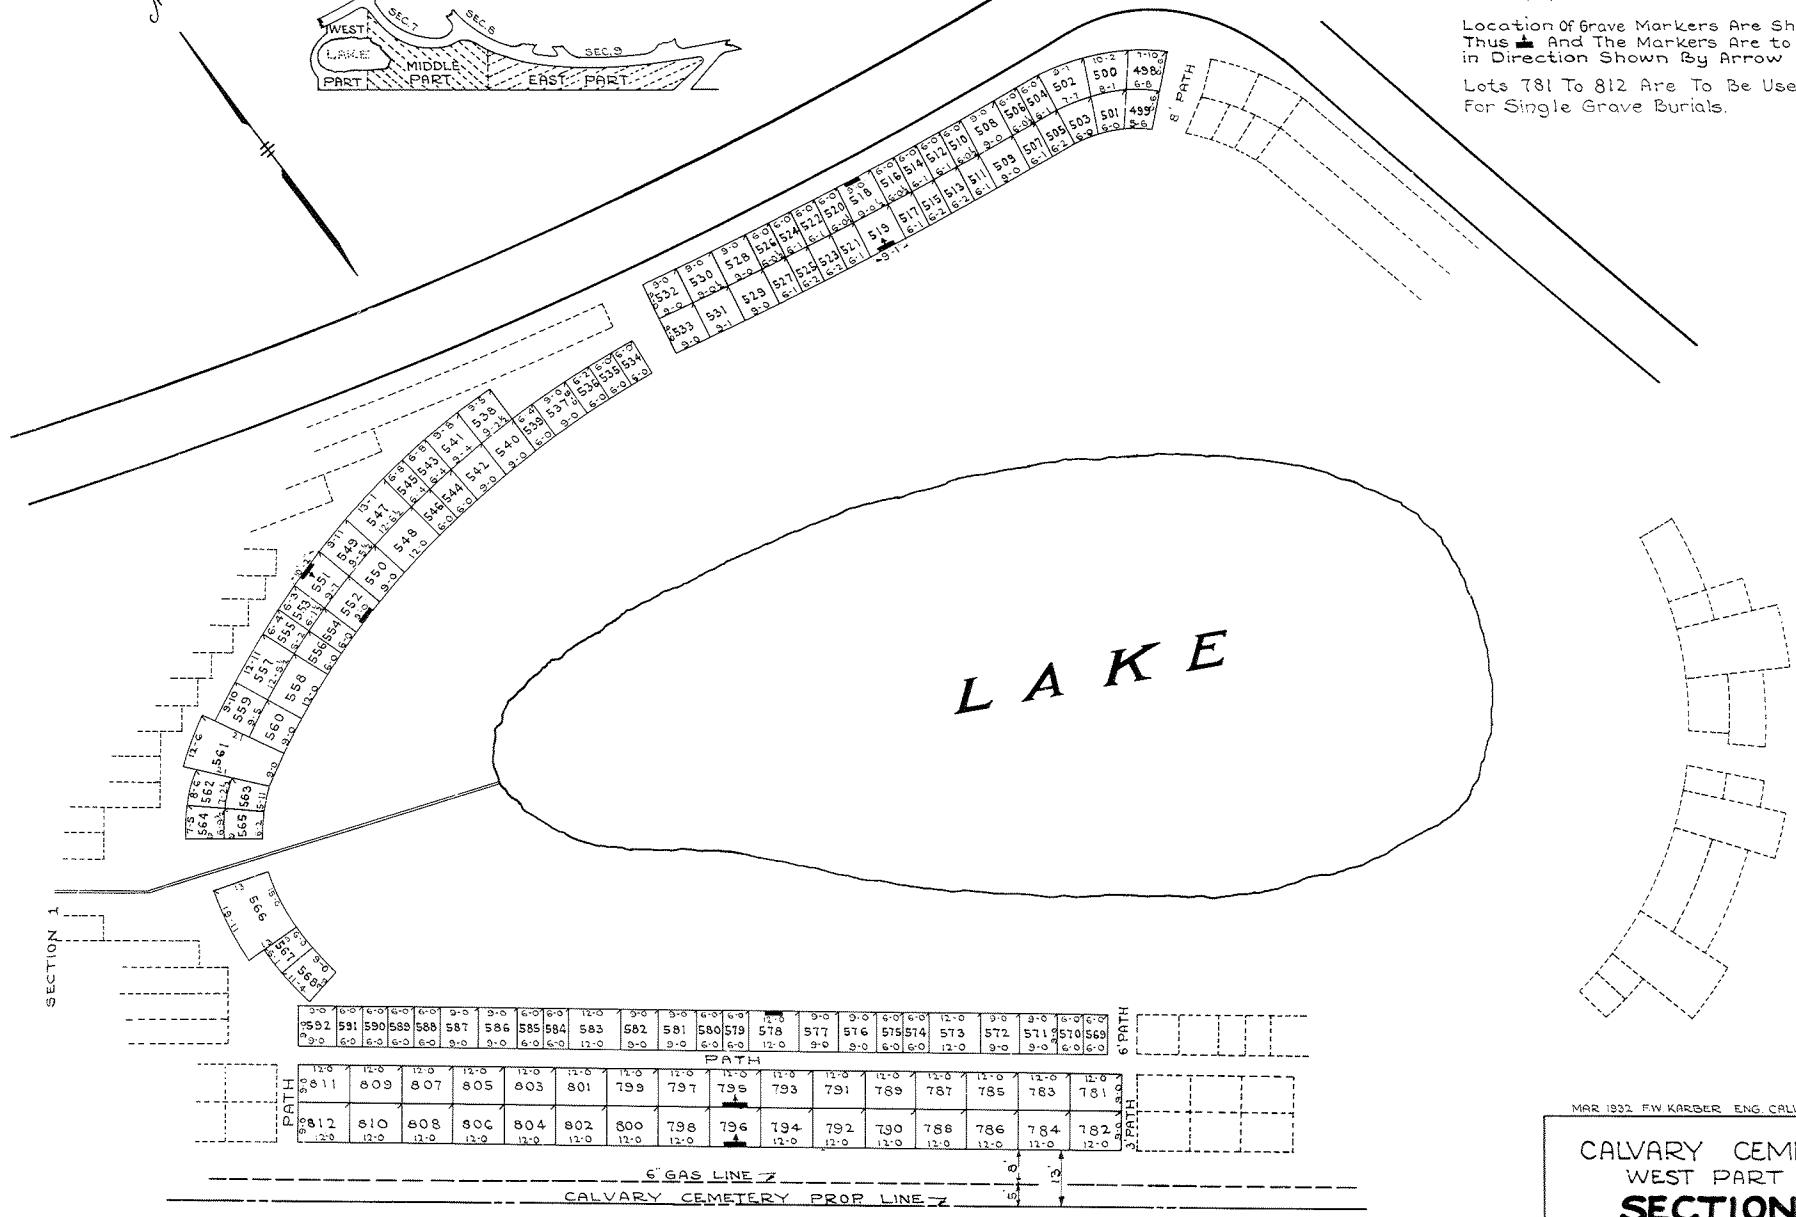

MAR 1932 F.W. KARDER ENG. CALVARY CEMETERY

CALVARY CEMETERY
 WEST PART OF
SECTION 12

SCALE 1"=20'
 REV. ① 9-6-51 G.C.A. REDRAWN
 SEPT. 6, 1951