
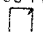


NOTE:
 THE LOT NUMBER IS PLACED IN THE UPPER
 RIGHT HAND CORNER OF LOTS AS YOU FACE
 THE LOTS AND IS INDICATED THUS 
 EXCEPT
 LOTS 1, 2, 2-A & 3 WHOSE LOT NUMBERS
 ARE IN UPPER LEFT HAND CORNER.

ORIGINAL DWG. DEC. 1905 BY WM. EVERS
 ENGINEERING CO.

CALVARY CEMETERY
 WEST PART OF
SECTION 4

SCALE 1" = 20' REDRAWN JAN. 1960
 REV. 7-2-60 G.C.A.

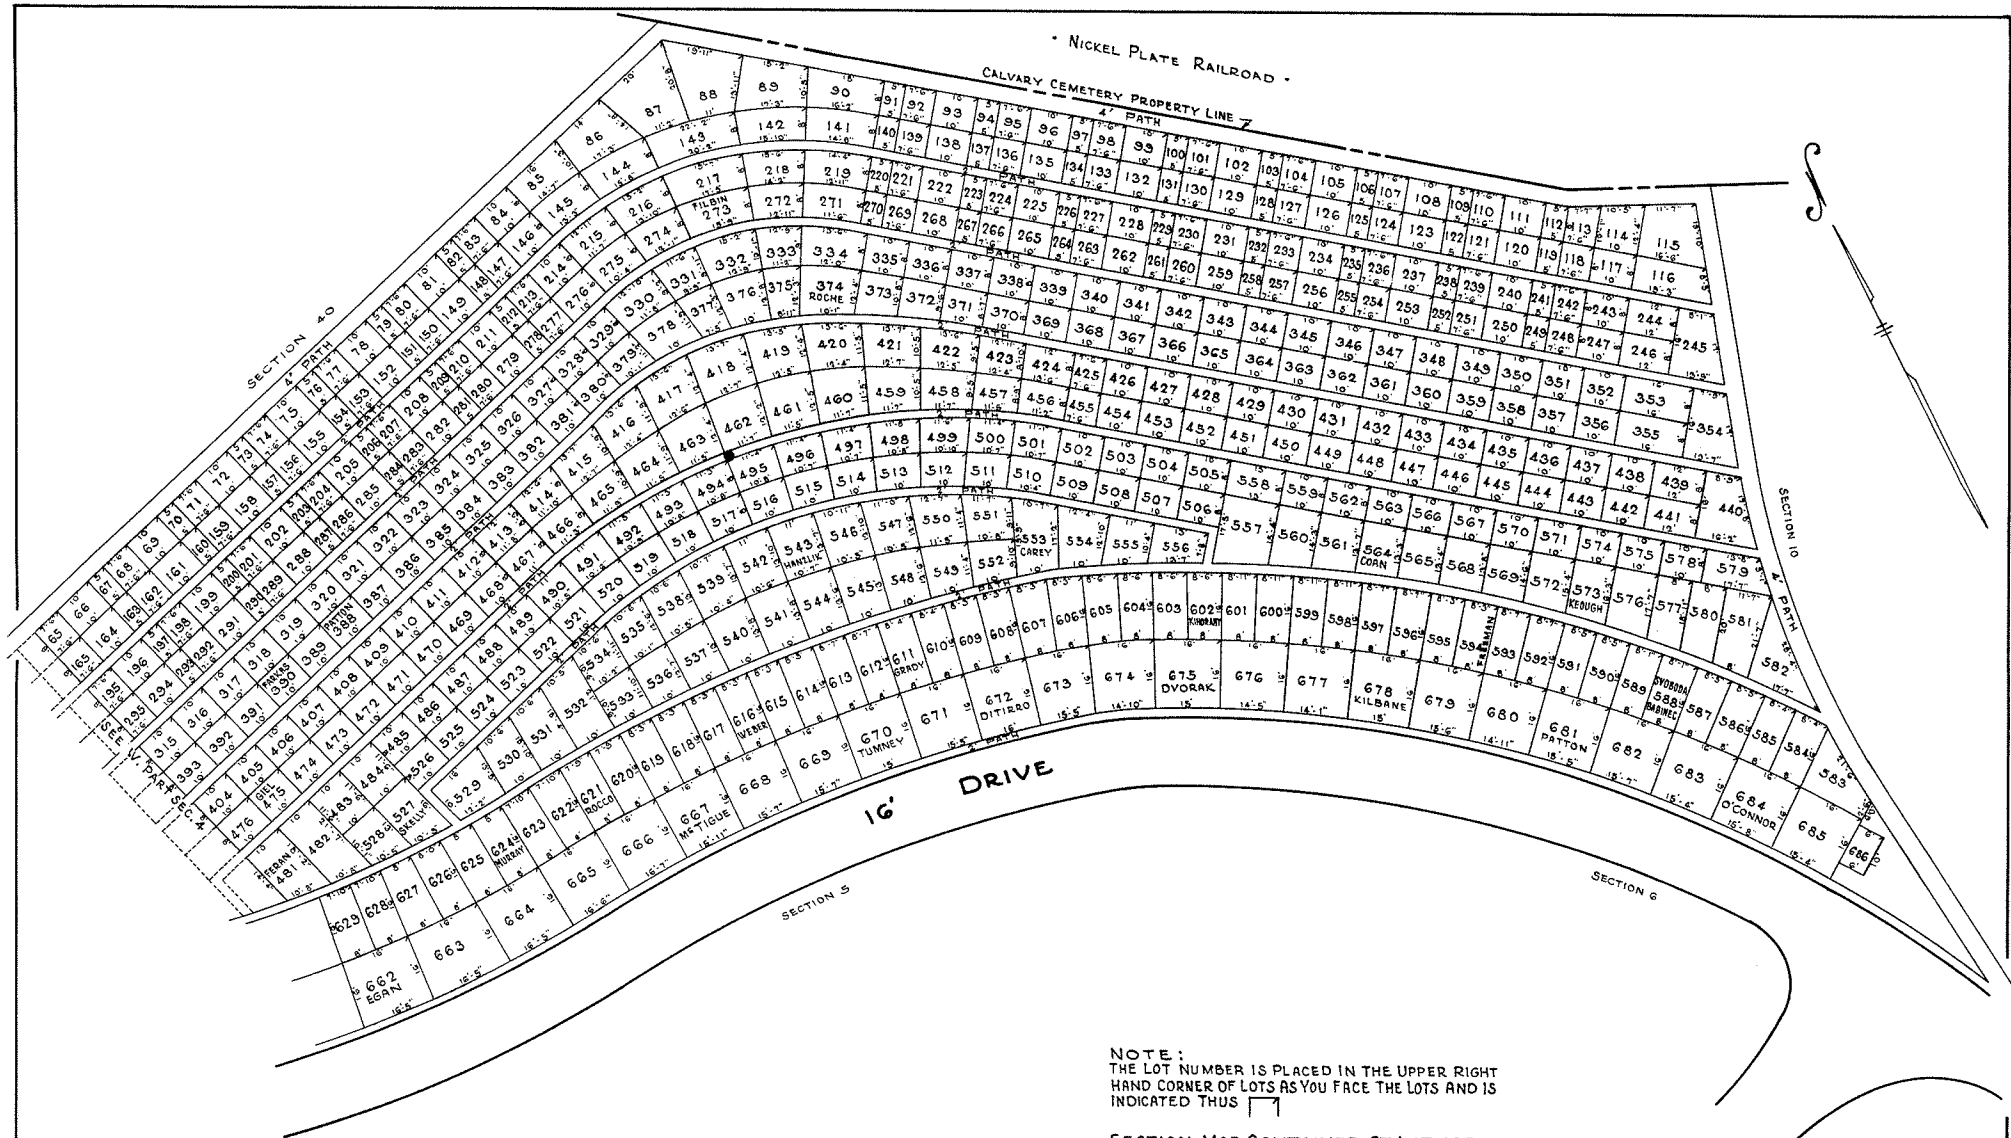

SECTION MAP CONTAINER AT LOT 495
AND IS INDICATED THUS ●

ORIGINAL DWG. DEC. 1905 BY WM. EVERS
ENGINEERING CO.

CALVARY CEMETERY
EAST PART OF
• **SECTION 4.** •
SCALE 1"=20' REDRAWN JAN. 1960
G.C.A.