

NOTE:
 THE LOT NUMBER IS FOUND IN THE UPPER RIGHT
 HAND CORNER OF THE LOTS AS YOU FACE THE
 LOTS AND IS INDICATED THUS ↗

LOCATION OF GRAVE MARKERS SHOWN THUS
 ARROW INDICATES DIRECTION GRAVE MARKERS
 WILL FACE. ↖


ALL LOTS ARE 2 GRAVE LOTS EXCEPT WHERE
 OTHERWISE NOTED.
 ALL 2 GRAVE LOTS ARE 6'X9'
 ALL 3 GRAVE LOTS ARE 9'X9'

LOT SUMMARY
 1375 - 2 GRAVE LOTS
 172 - 3 GRAVE LOTS
 1547 - TOTAL LOTS

ALL SAINTS CEMETERY
 NORTHFIELD, OHIO
 NORTH PART
SECTION 16
 SCALE 1"=20' G.C.A. DEC. 1963

SEE NORTH PART

SEE NORTH PART

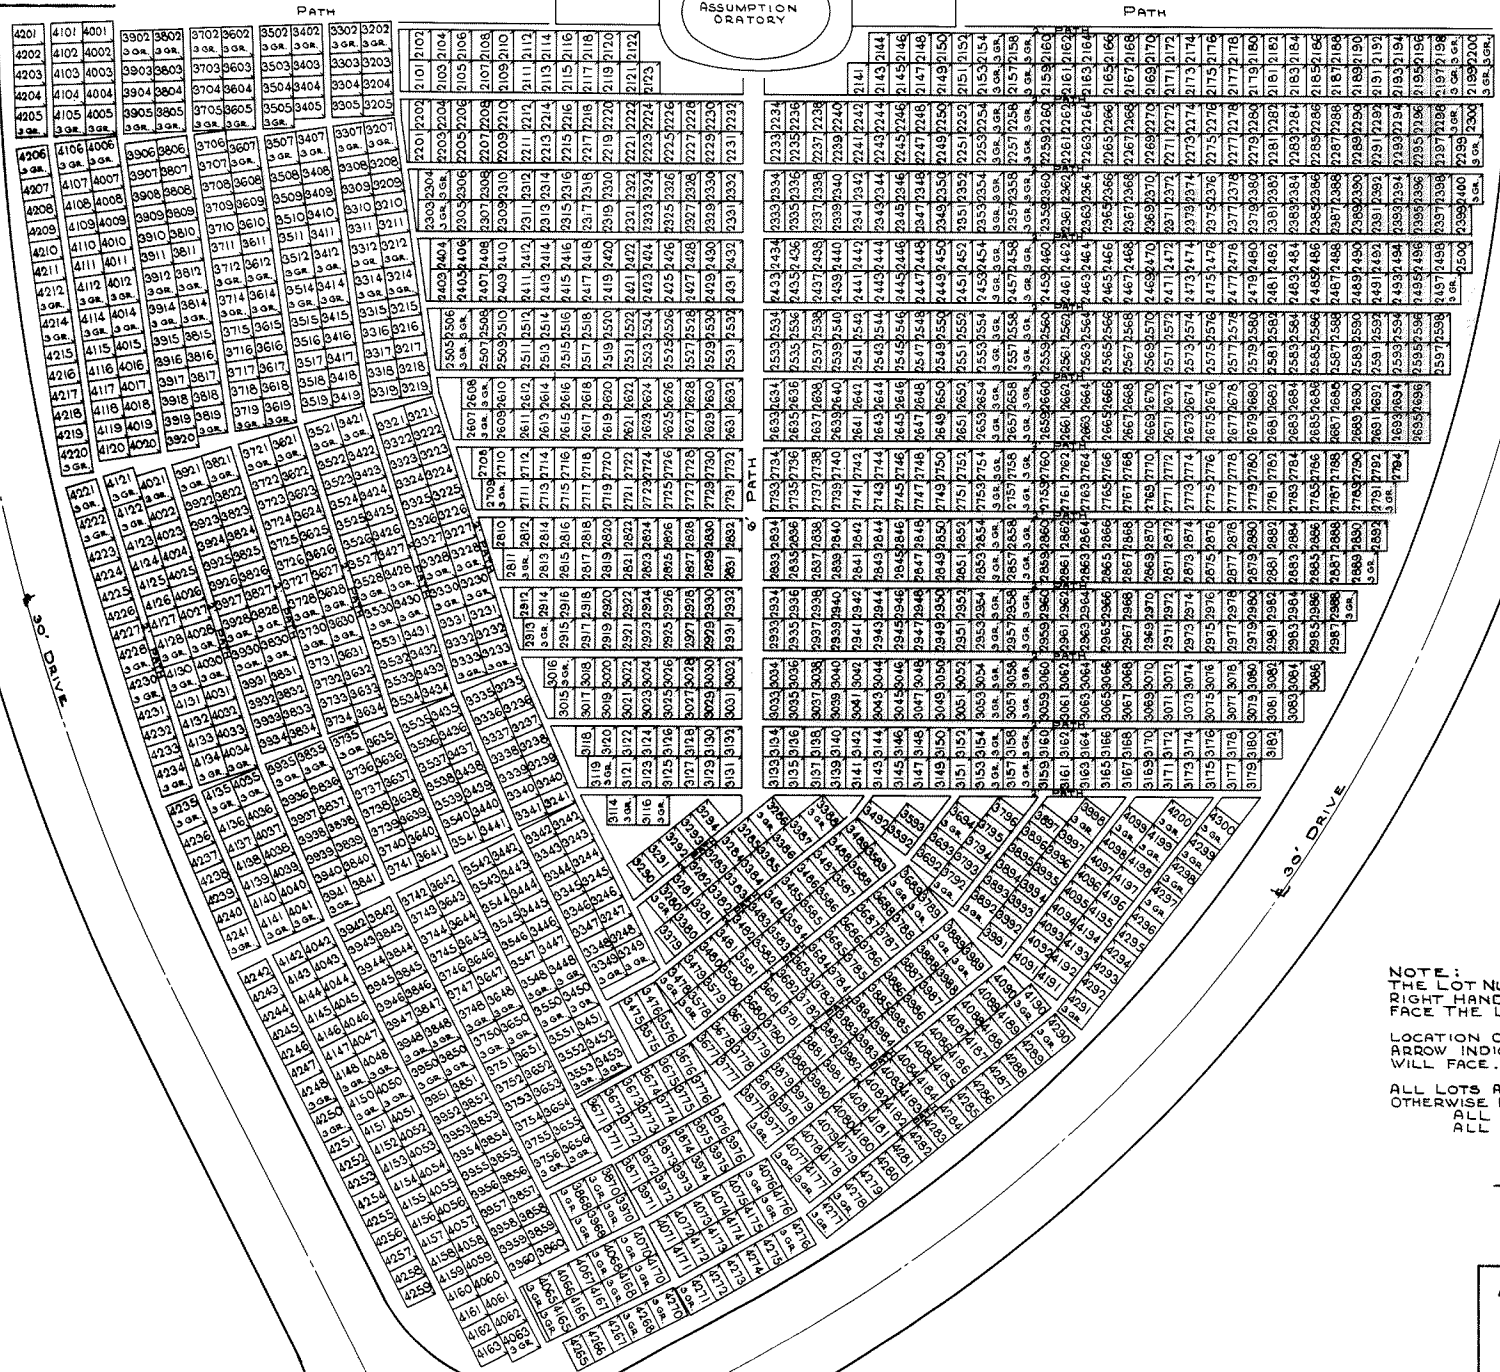

NOTE:
 THE LOT NUMBER IS FOUND IN THE UPPER
 RIGHT HAND CORNER OF THE LOTS AS YOU
 FACE THE LOTS AND IS INDICATED THUS

LOCATION OF GRAVE MARKERS SHOWN THUS
 ARROW INDICATES DIRECTION GRAVE MARKERS
 WILL FACE.

ALL LOTS ARE 2 GRAVE LOTS EXCEPT WHERE
 OTHERWISE NOTED.
 ALL 2 GRAVE LOTS ARE 6'x9'
 ALL 3 GRAVE LOTS ARE 9'x9'

LOT SUMMARY
 1510 - 2 GRAVE LOTS
 333 - 3 GRAVE LOTS
 1743 - TOTAL LOTS

ALL SAINTS CEMETERY
 NORTHFIELD, OHIO
 SOUTH PART
SECTION 16
 SCALE 1"=20' G.C.A. DEC. 1963