

CALVARY CEMETERY

SECTION NO. 9.

NORTH EAST CORNER

THE W.M.H EVERNS ENGR CO

SCALE 1/20'

SEPT. 1907

Border Lots changed 1913.

Note:


Distances are given in feet and inches

Lots are numbered in upper right hand corner
facing center

Rev. 9 1-8-19



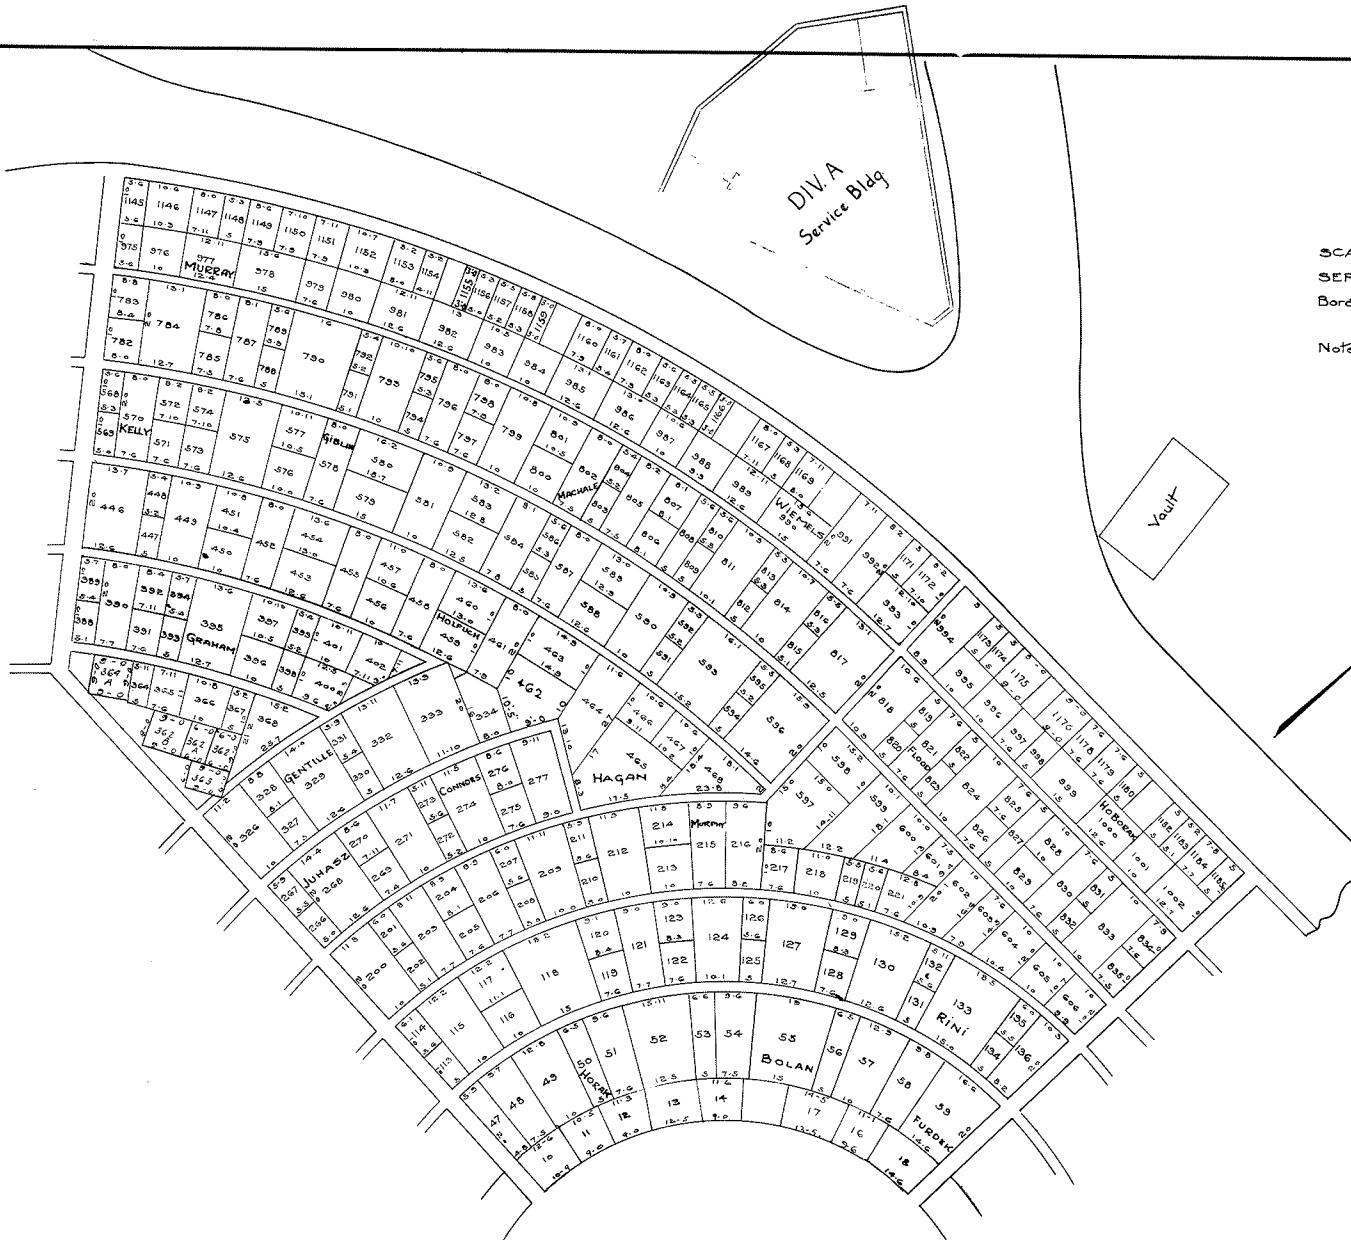

CALVARY CEMETERY

SECTION N° 9

NORTH WEST PART

SCALE 1:2

SEPT. 1907

Border Lots changed 1913

Note

Distances are given in feet and inches.
Lots are numbered in upper right hand corner
facing center.

THE W^M. H. EVERSON ENGINEERING CO.


CALVARY CEMETERY

SECTION N° 9

SOUTH WEST PART

SCALE 1:20

SEPT 1907

Border Lots changed 1913

Note

Distances are given in feet and inches.

Lots are numbered in upper right hand corner facing center.

THE WM H EVERSON ENGR CO.


NOTE:

THE LOT NUMBER IS PLACED IN THE UPPER
RIGHT HAND CORNER OF THE LOT AS YOU
FACE THE LOT AND IS INDICATED THUS


LOCATION OF GRAVE MARKER SHOWN THUS
ARROW INDICATES DIRECTION GRAVE MARKER
WILL FACE.

ALL LOTS ARE 2 GRAVE LOTS EXCEPT
WHERE OTHERWISE NOTED.

ALL 2 GRAVE LOTS ARE 6' X 10'
ALL 3 GRAVE LOTS ARE 9' X 10'

LOT SUMMARY

38 2 GR. LOTS
10 3 GR. LOTS
48 TOTAL LOTS

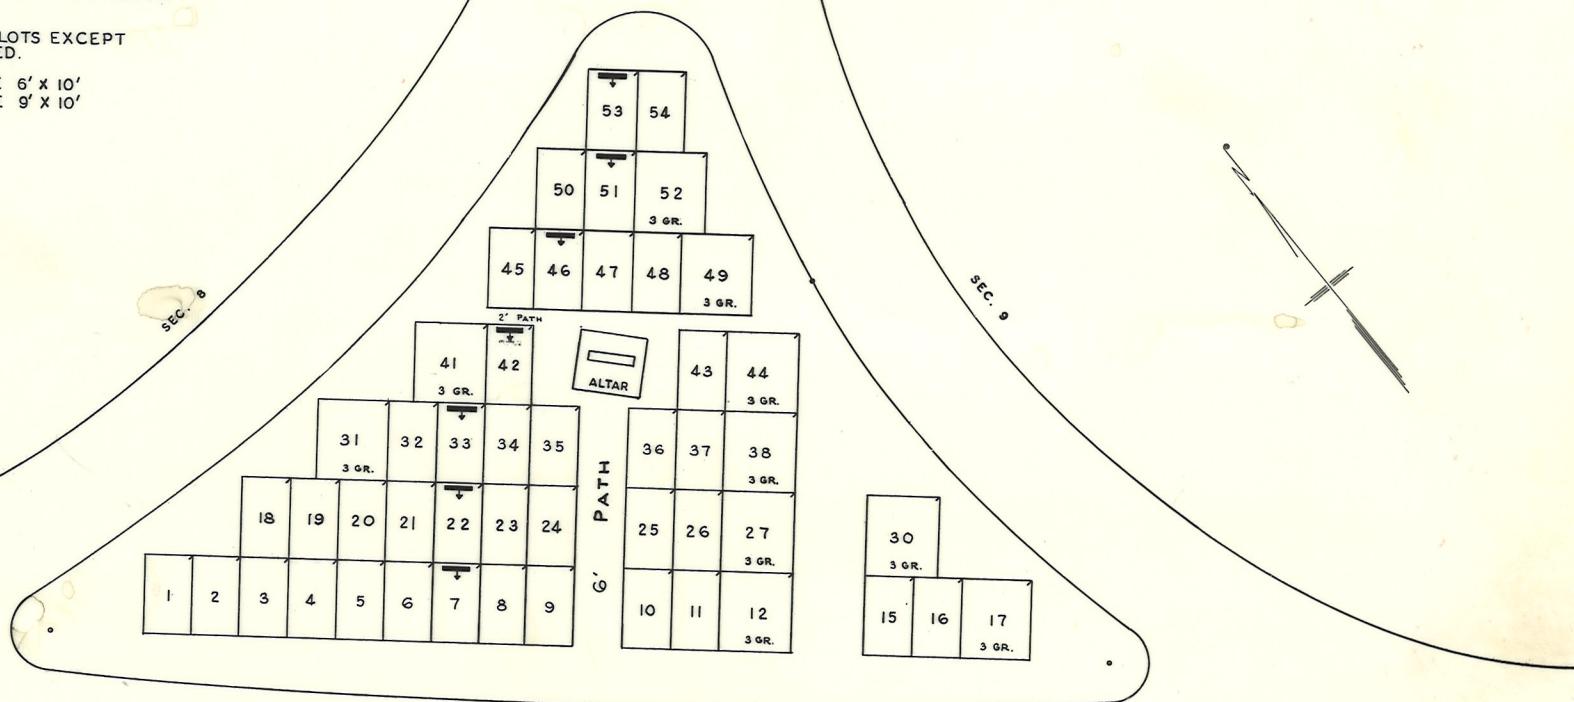

MAIN DRIVE

EC. 12

CALVARY CEMETERY
CLEVELAND, OHIO

SECTION 9A