


LAKE

SOUTH MAIN ST.

20' DRIVE

Sec II

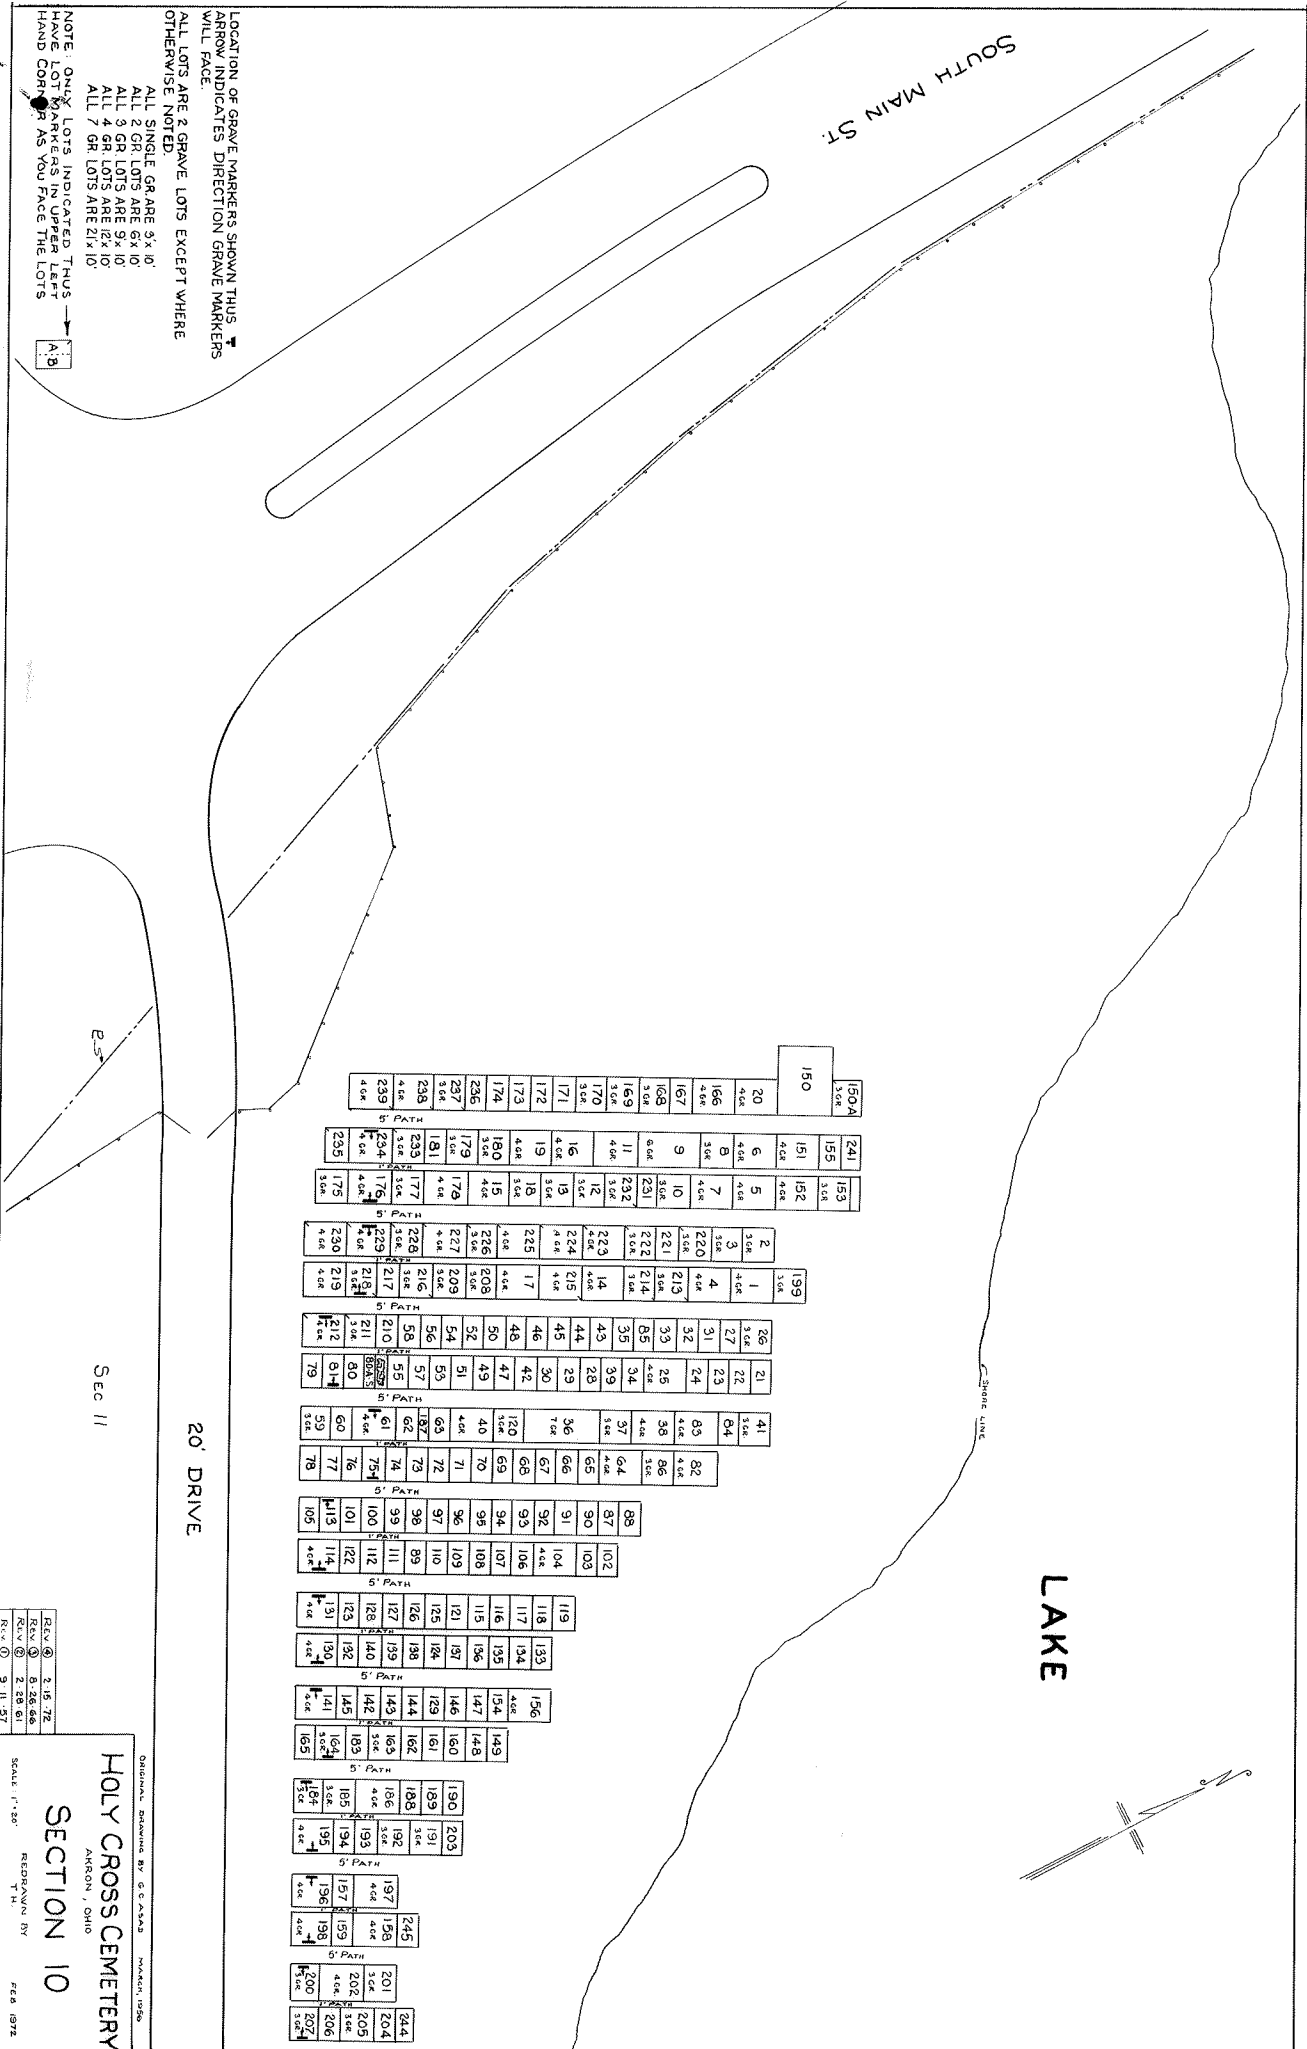

LOCATION OF GRAVE MARKERS SHOWN THUS
 ARROW INDICATES DIRECTION GRAVE MARKERS
 WILL FACE.
 ALL LOTS ARE 2 GRAVE LOTS EXCEPT WHERE
 OTHERWISE NOTED
 ALL SINGLE GR ARE 3' x 10'
 ALL 2 GR LOTS ARE 6' x 10'
 ALL 3 GR LOTS ARE 9' x 10'
 ALL 4 GR LOTS ARE 6' x 10'
 ALL 7 GR LOTS ARE 21' x 10'



REV 1	2.16.72
REV 2	8.26.66
REV 3	2.28.61
REV 4	9.11.57

DESIGNED, DRAWING BY G. C. CARLSON MARCH 1956
HOLY CROSS CEMETERY
 ANKRON, OHIO
SECTION 10
 REDRAWN BY T. M. F.E.B. 1972

SCALE 1" = 50'