



18' DRIVE

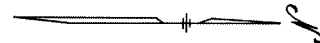

LOCATION OF GRAVE MARKER IS SHOWN THUS
 ALL FACE
 ALL LOTS ARE 2 GRAVE LOTS EXCEPT WHERE OTHERWISE
 NOTED.

ALL SINGLE GR ARE 3'x10' (S)
 ALL 2 GR LOTS ARE 6'x10'
 ALL 3 GR LOTS ARE 9'x10'
 ALL 4 GR LOTS ARE 12'x10'
 ALL 6 GR LOTS ARE 18'x10'

NOTE: LOTS INDICATED THUS [Symbol] HAVE LOT NUMBERS IN UPPER LEFT HAND CORNER AS YOU FACE THE LOTS.

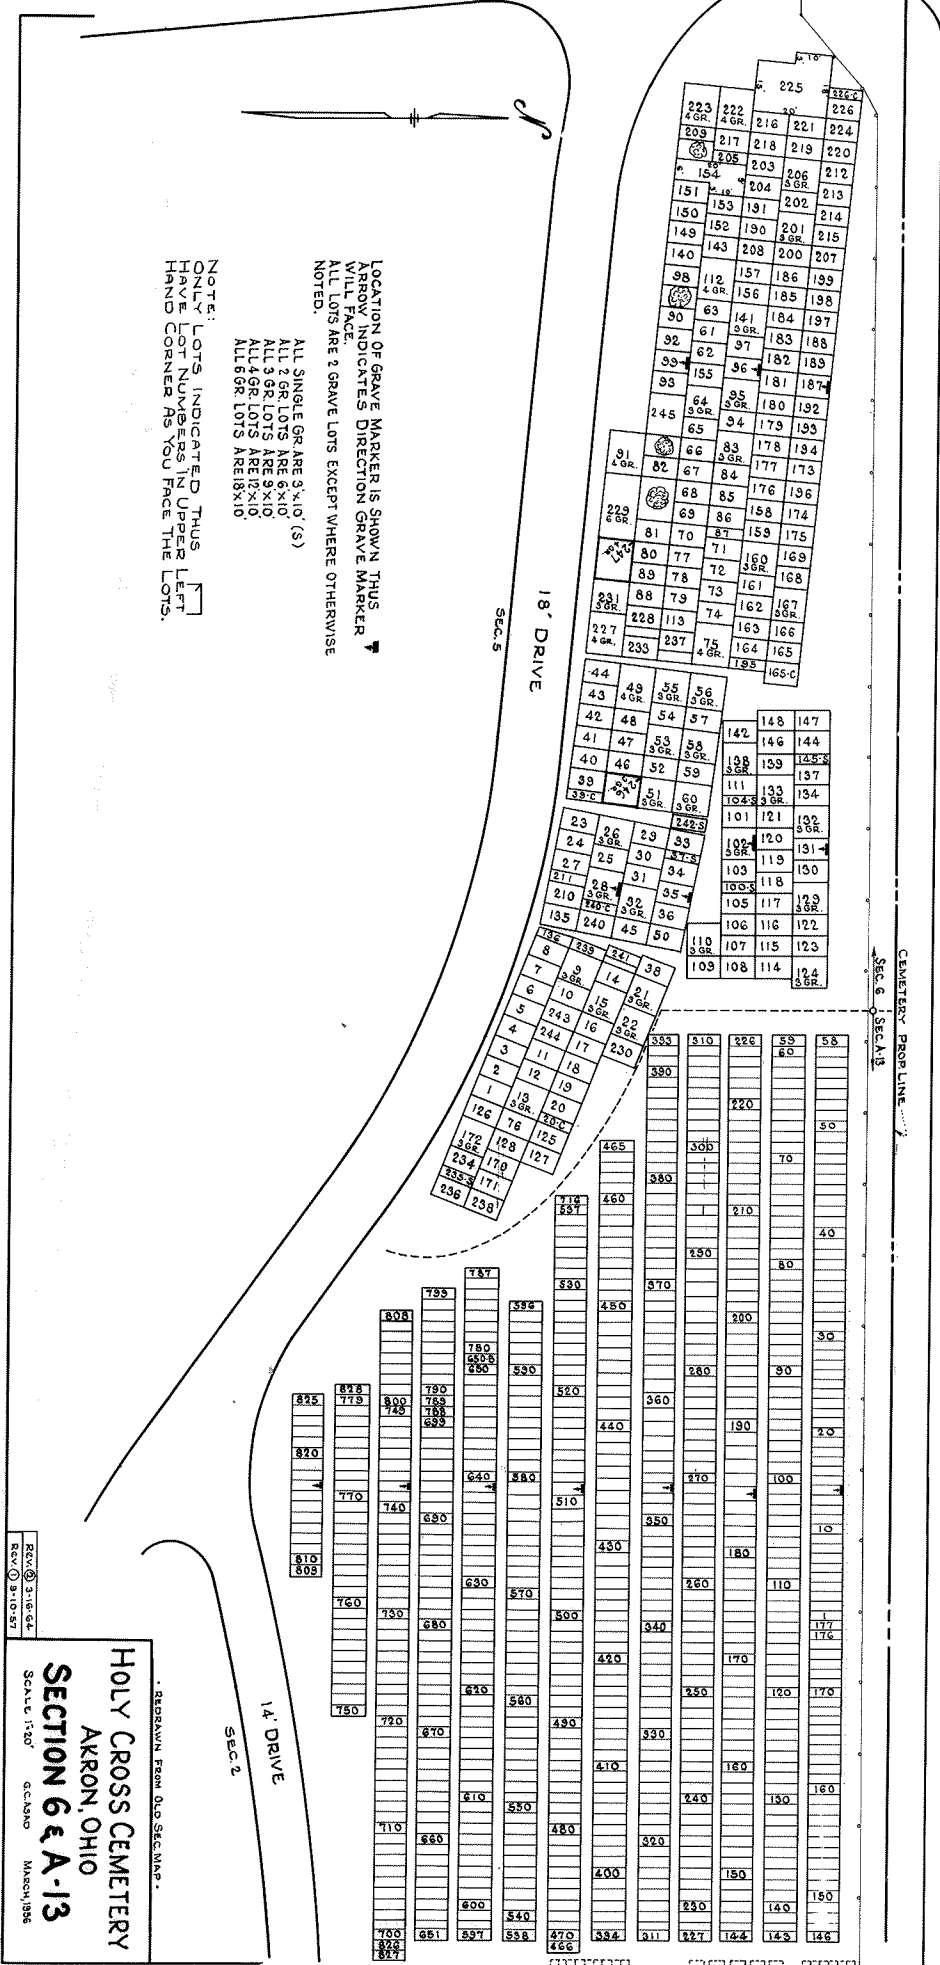

WATERLOO ROAD (U.S. RT. 224) 60'

CEMETERY PROFILE

SEC. 6
A-13

HOLY CROSS CEMETERY
 AKRON, OHIO
 SECTION 6 & A-13
 SCALE 1"=60'
 GCLAND
 MARCH, 1935

SEC. 6
A-13